
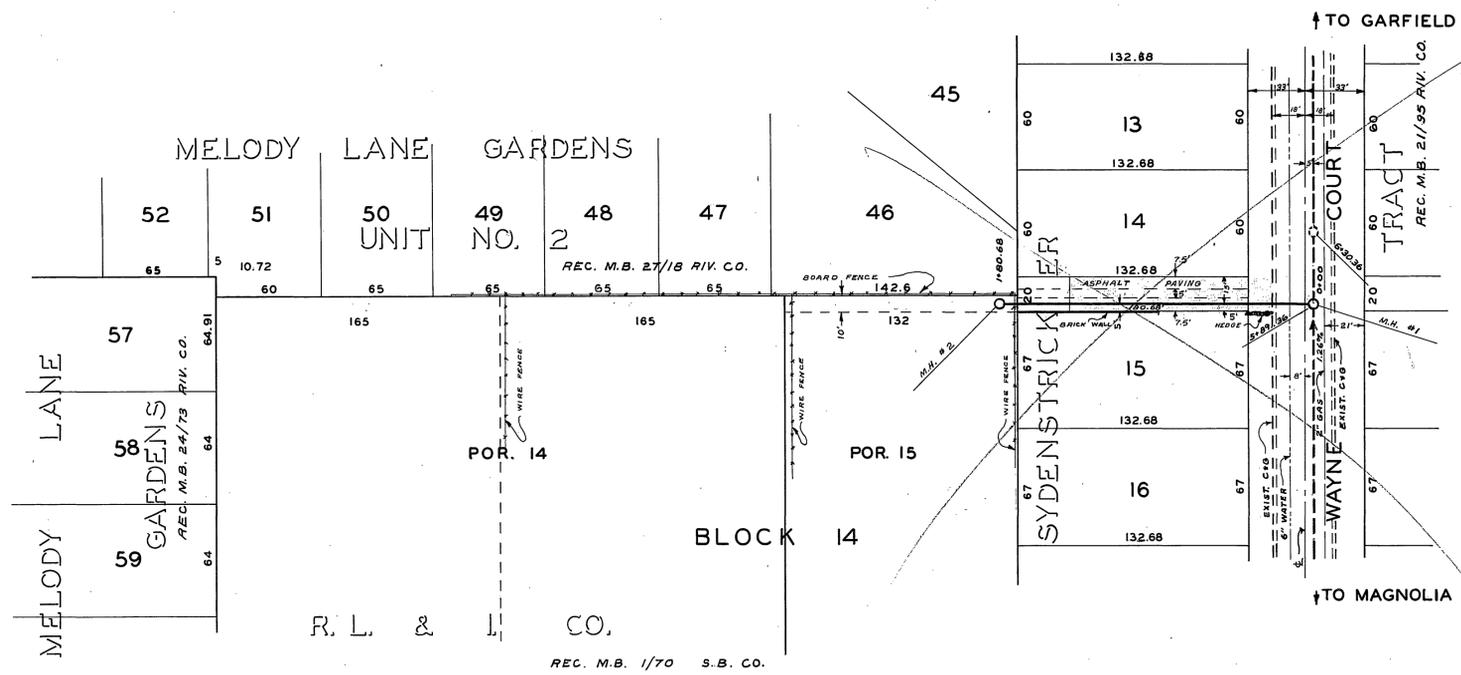


B.M. 774.18 PK. NAIL IN NLY CB. OF GARFIELD 14' ± ELY. OF 1/4 OF WAYNE CT.  
 F.B. 616/21  
 SCALE: HOR. 1" = 50'  
 VERT. 1" = 5'

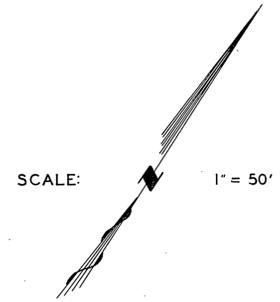

REVISIONS			CITY OF RIVERSIDE CALIFORNIA DEPARTMENT OF PUBLIC WORKS	
MARK	DATE	DESCRIPTION		
		VOID NOT BE IN WAYNE COURT SEWER EASEMENT BUILT WLY		
DESIGNED BY:	DRAWN BY B.L.	CHECKED BY: <i>SLB</i>	APPROVED BY:	
			DIRECTOR	PUBLIC WORKS

**S-99**  
 SHEET 1 OF 1

PLAN  
 SURFACE  
 PROFILE  
 HOFFER, A. E. & S. CO.  
 H. E. CO. INC. 348-D  
 HOFFER, A. E. & S. CO., NEW YORK